


MAIN LEVEL DEMOLITION PLAN

**BAUER COMMUNITY BUILDING - HISTORIC GYMNASIUM REMODEL**





720 CHAPEL STREET, BALDWIN CITY, KANSAS


SCALE = 3/32" = 1'-0"

October 26, 2021

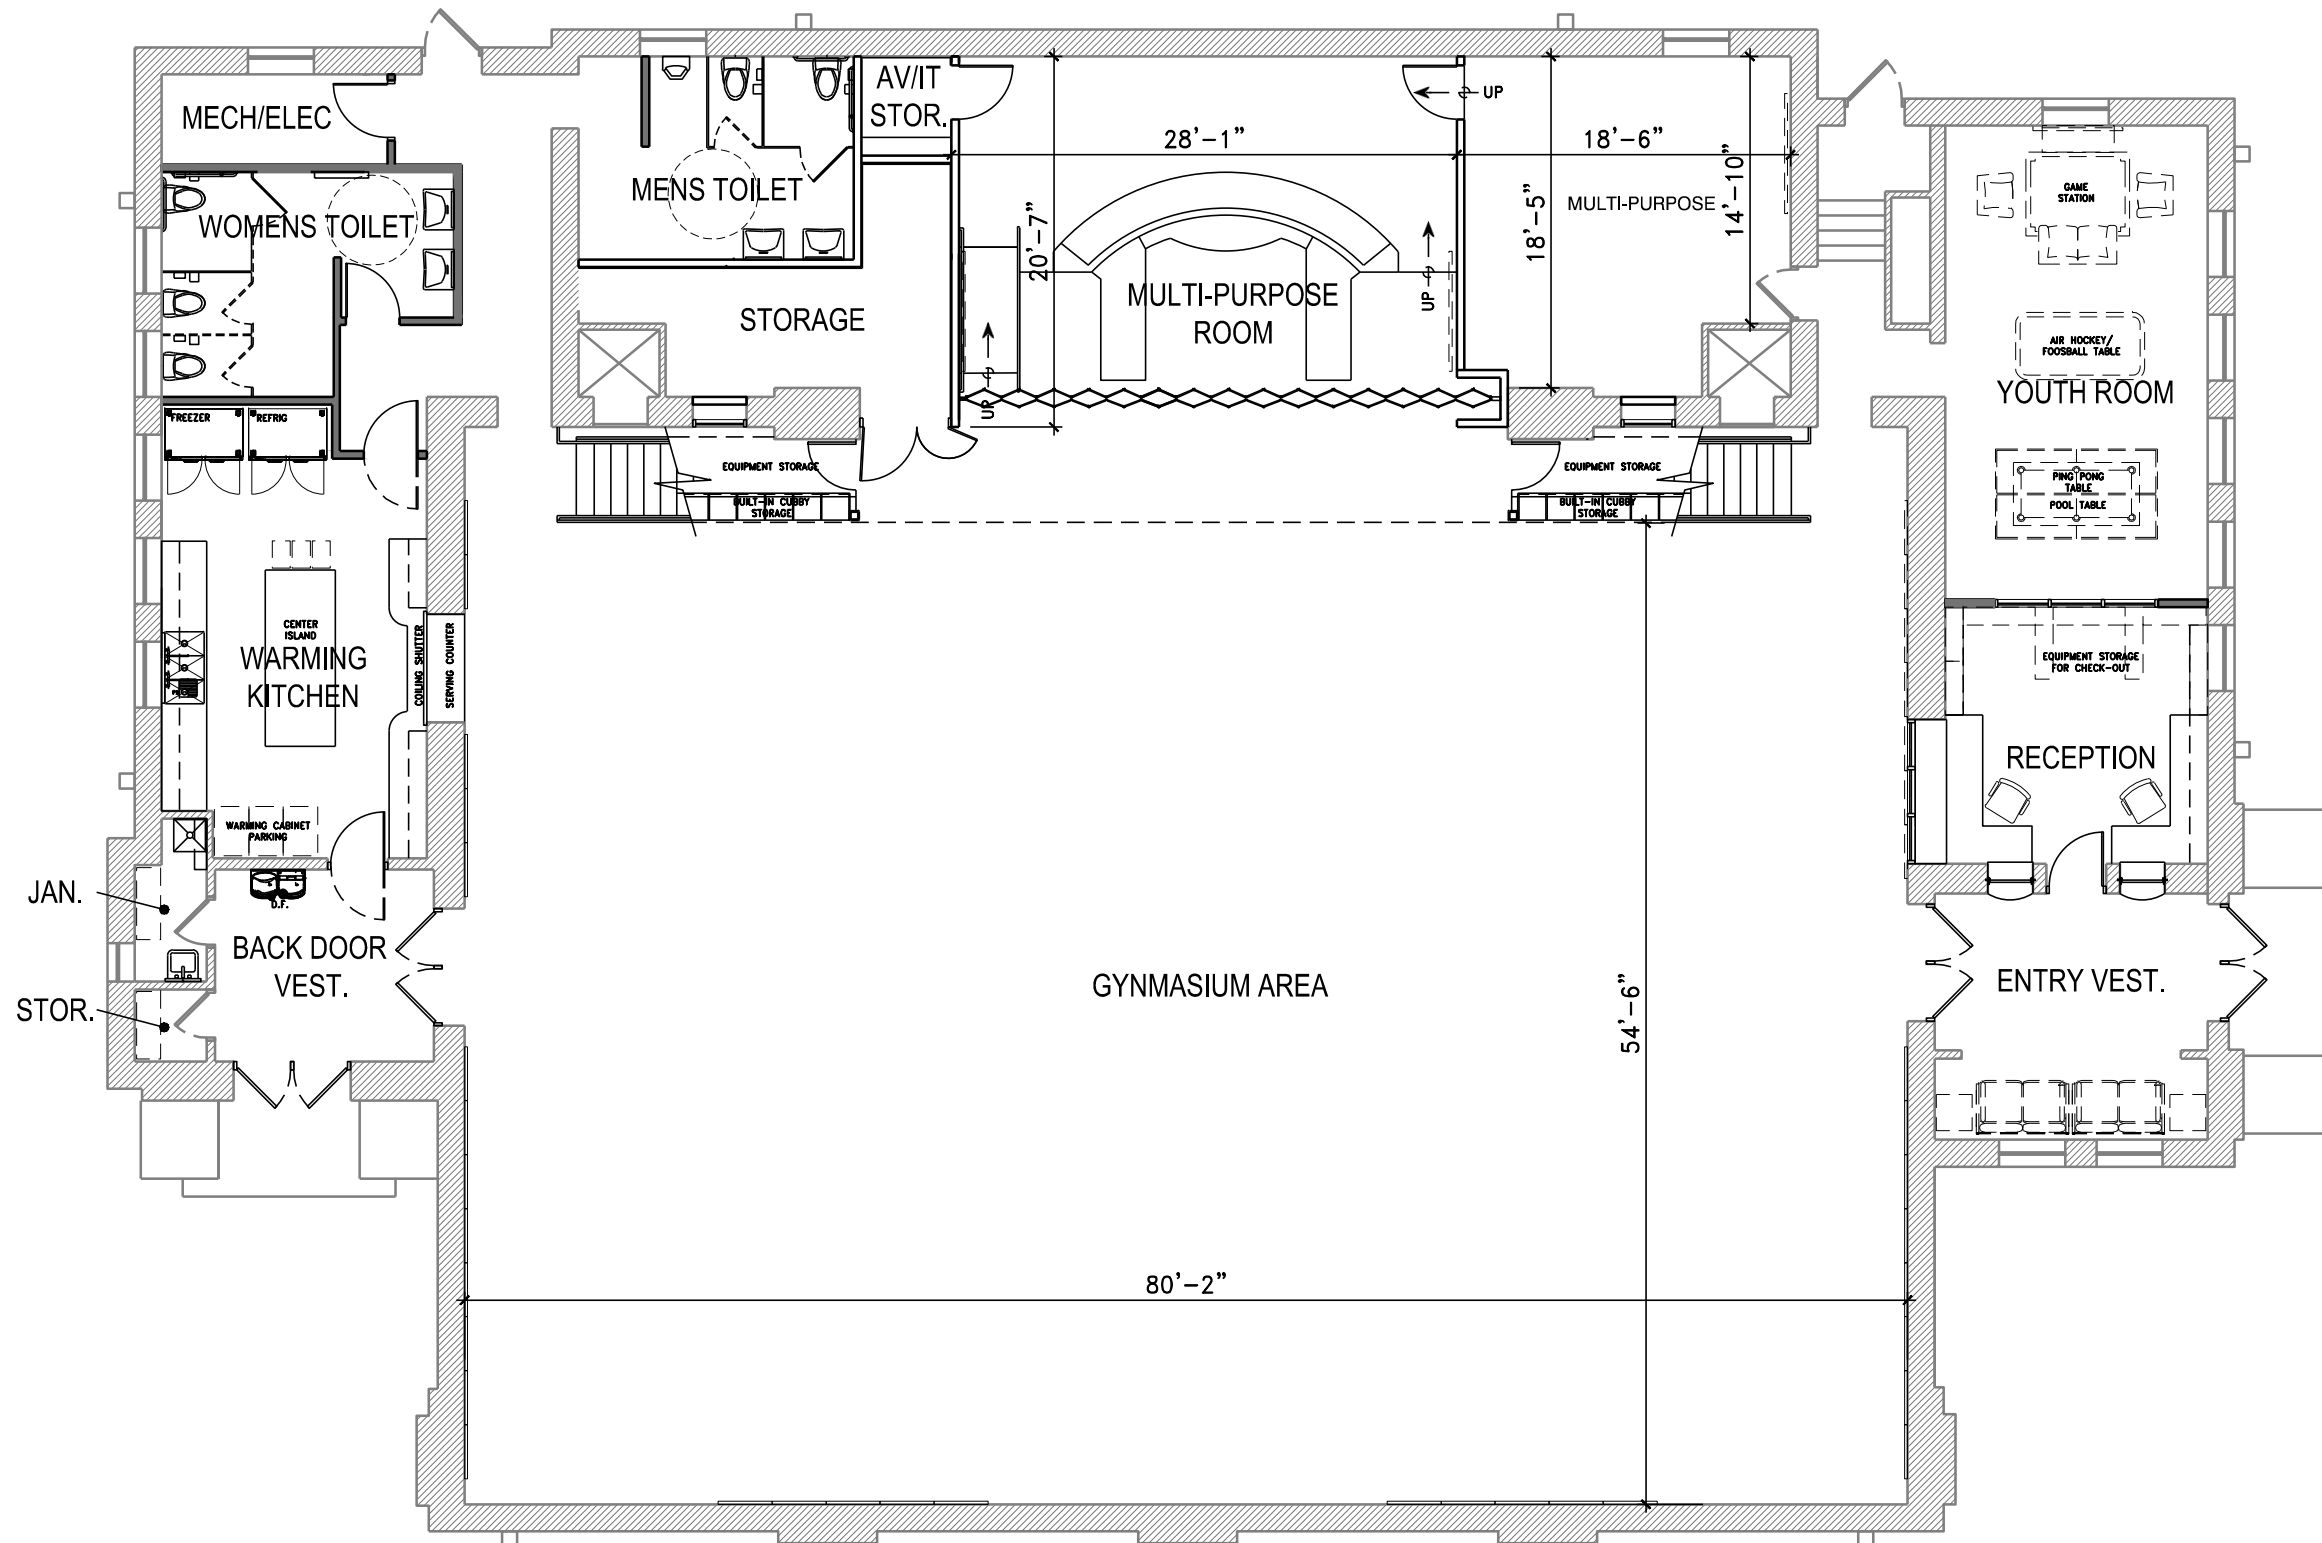

MAIN LEVEL FLOOR PLAN

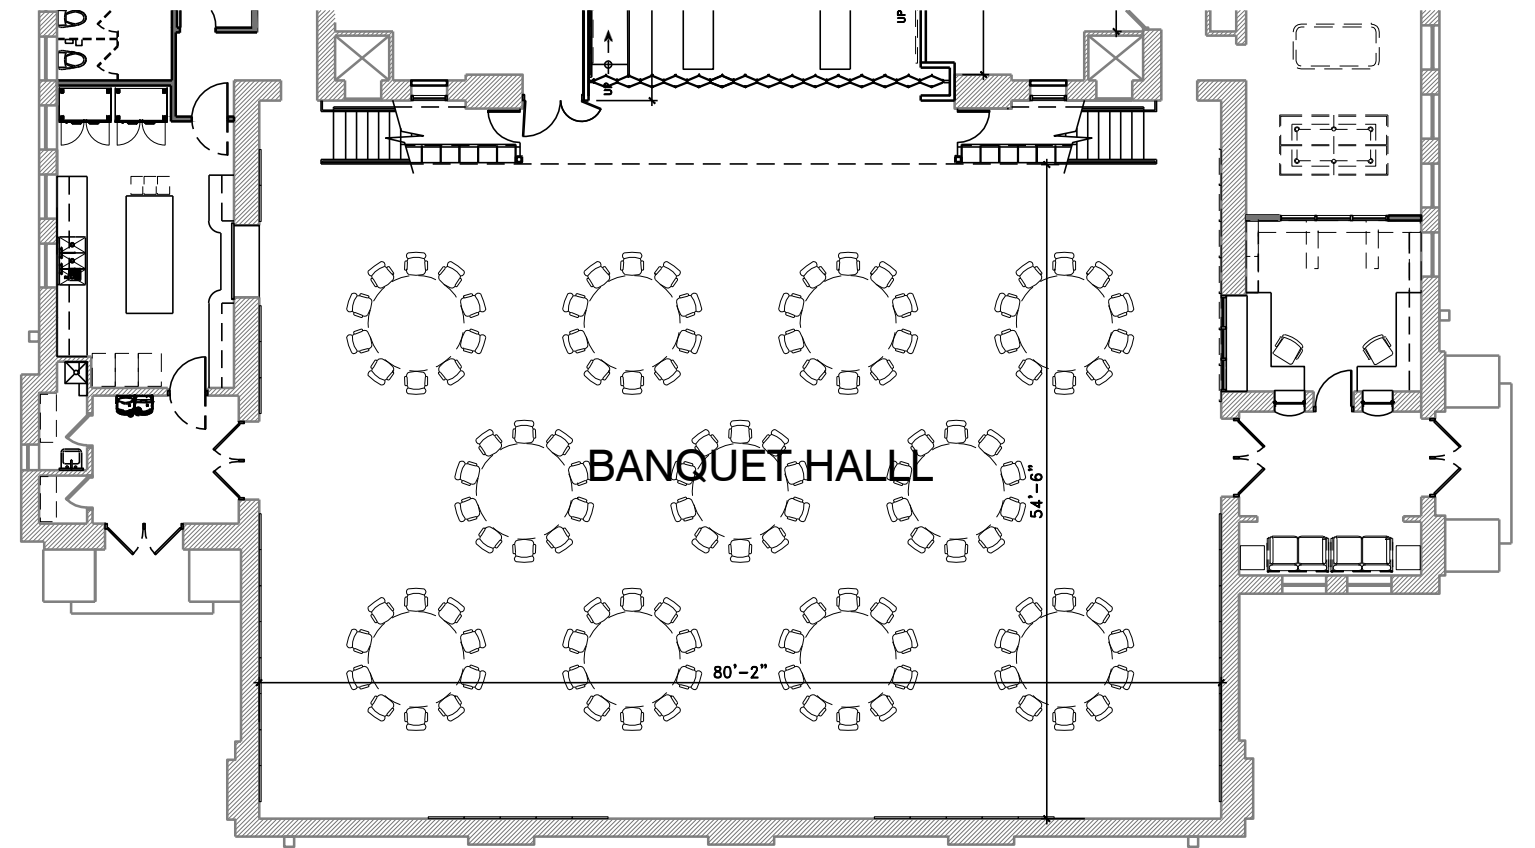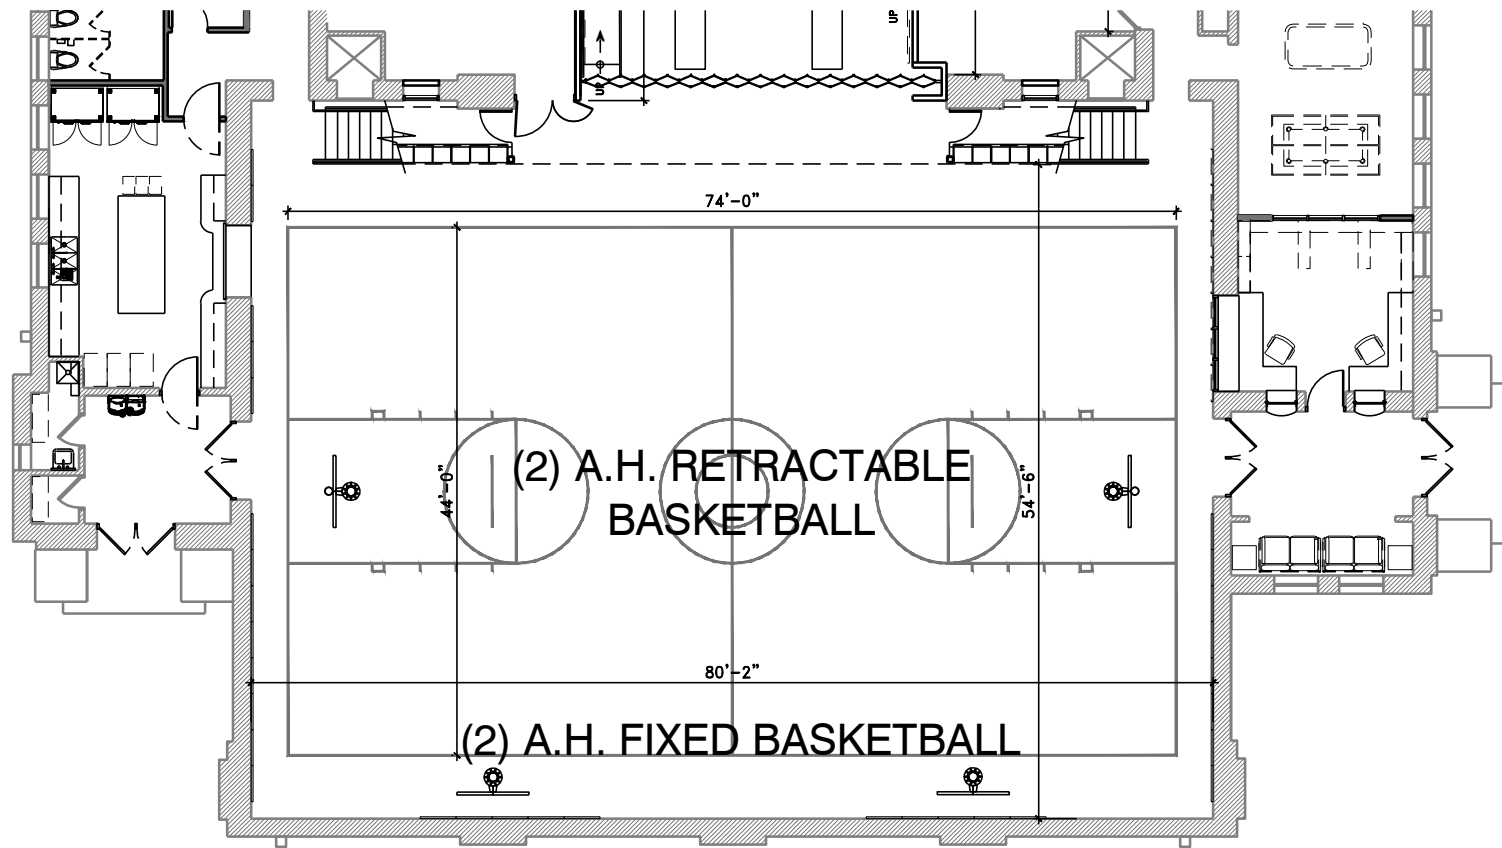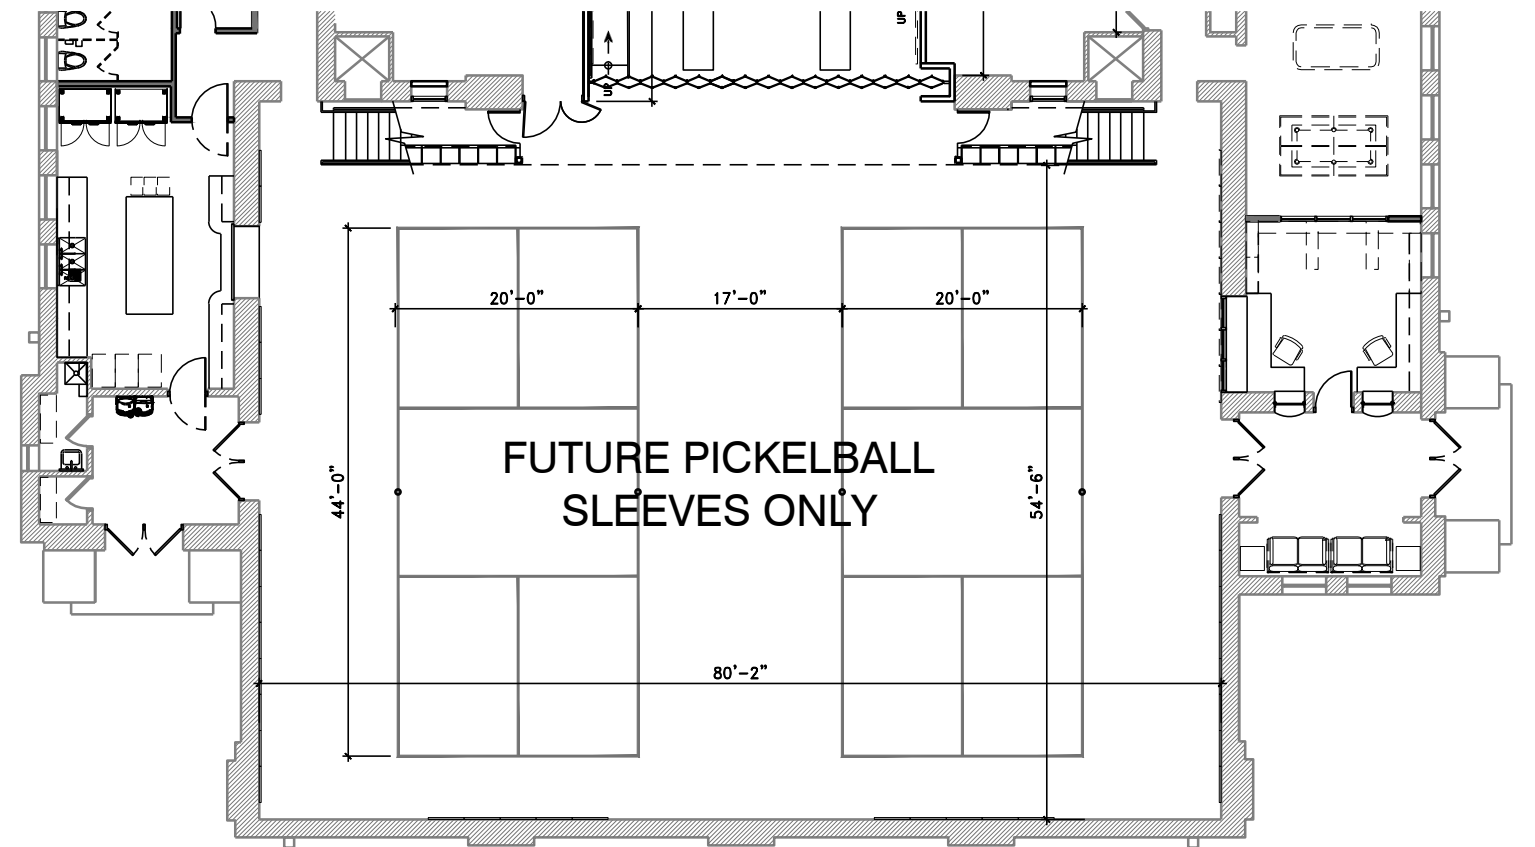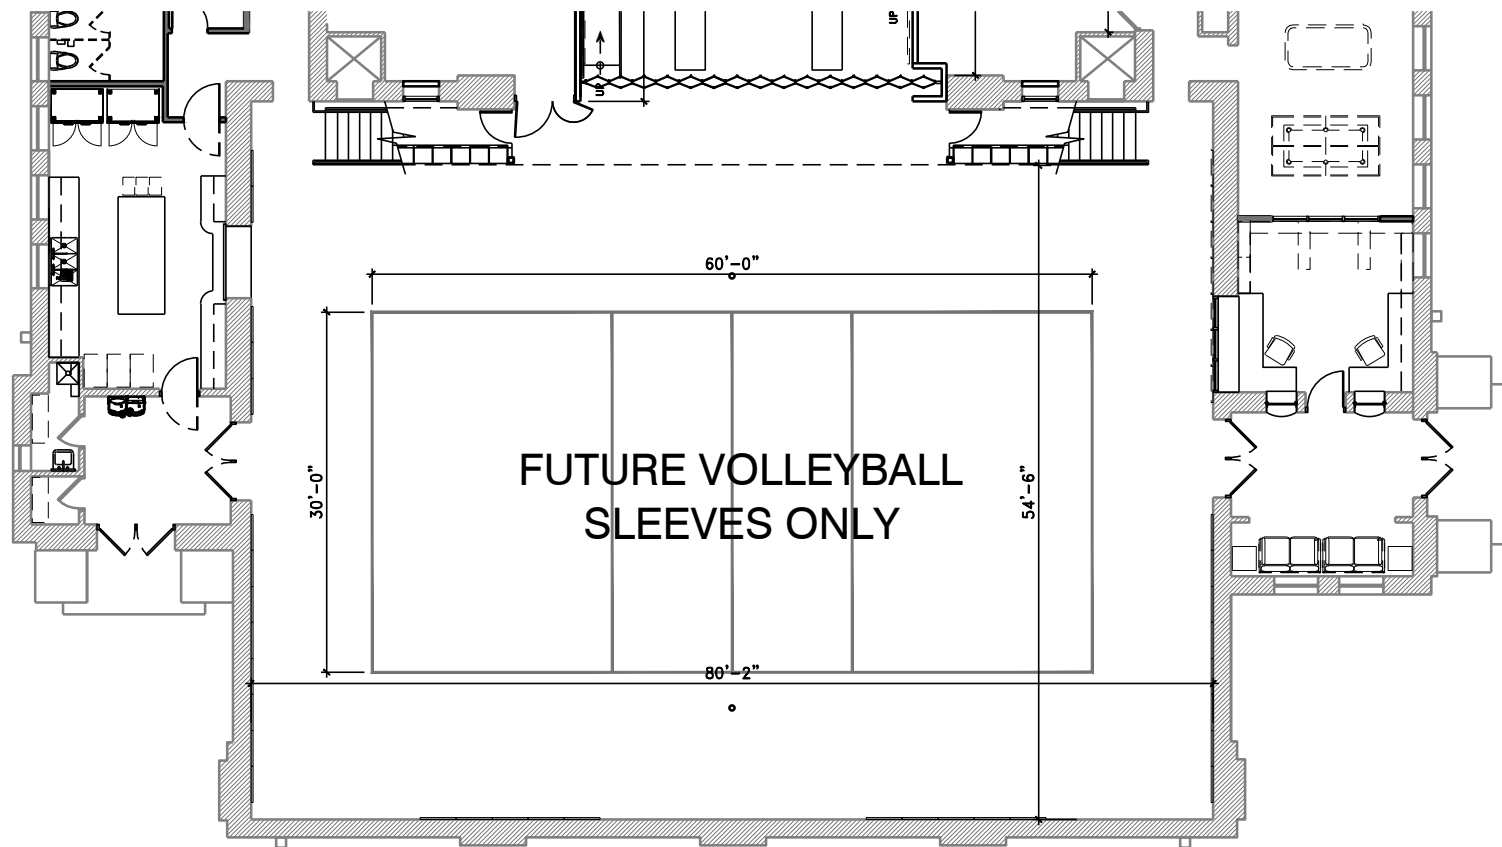

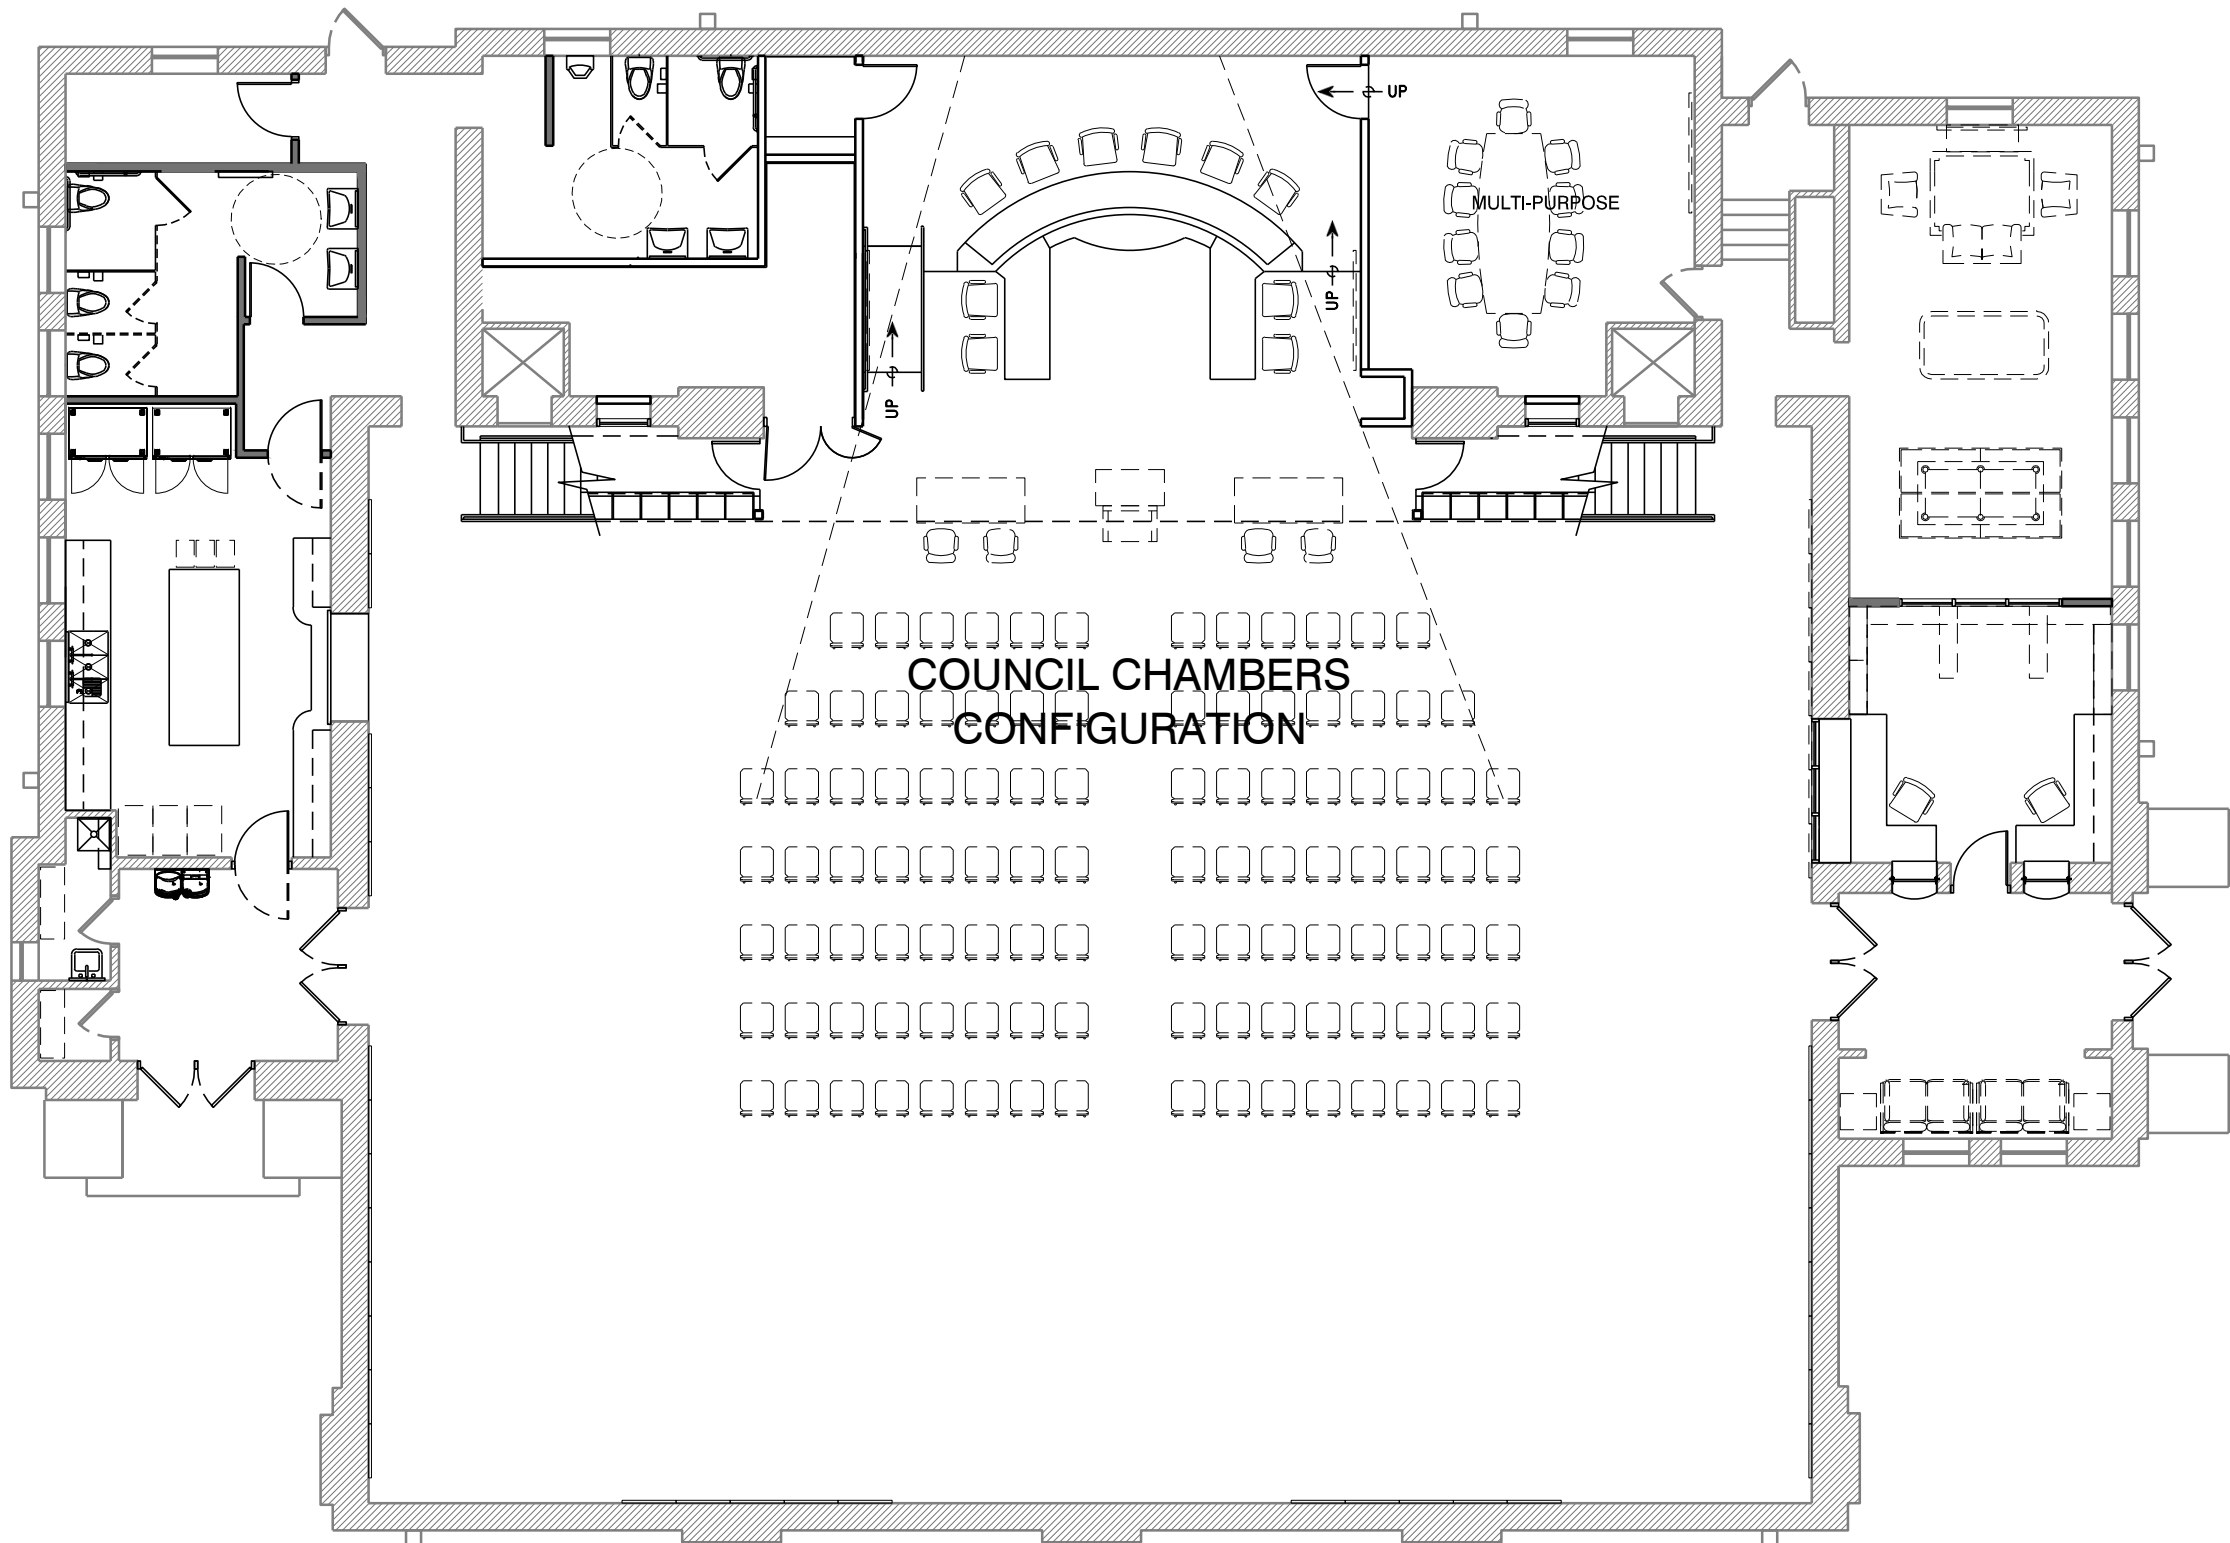


# BAUER COMMUNITY BUILDING - HISTORIC GYMNASIUM REMODEL

720 CHAPEL STREET, BALDWIN CITY, KANSAS

SCALE = 3/32" = 1'-0"

October 26, 2021

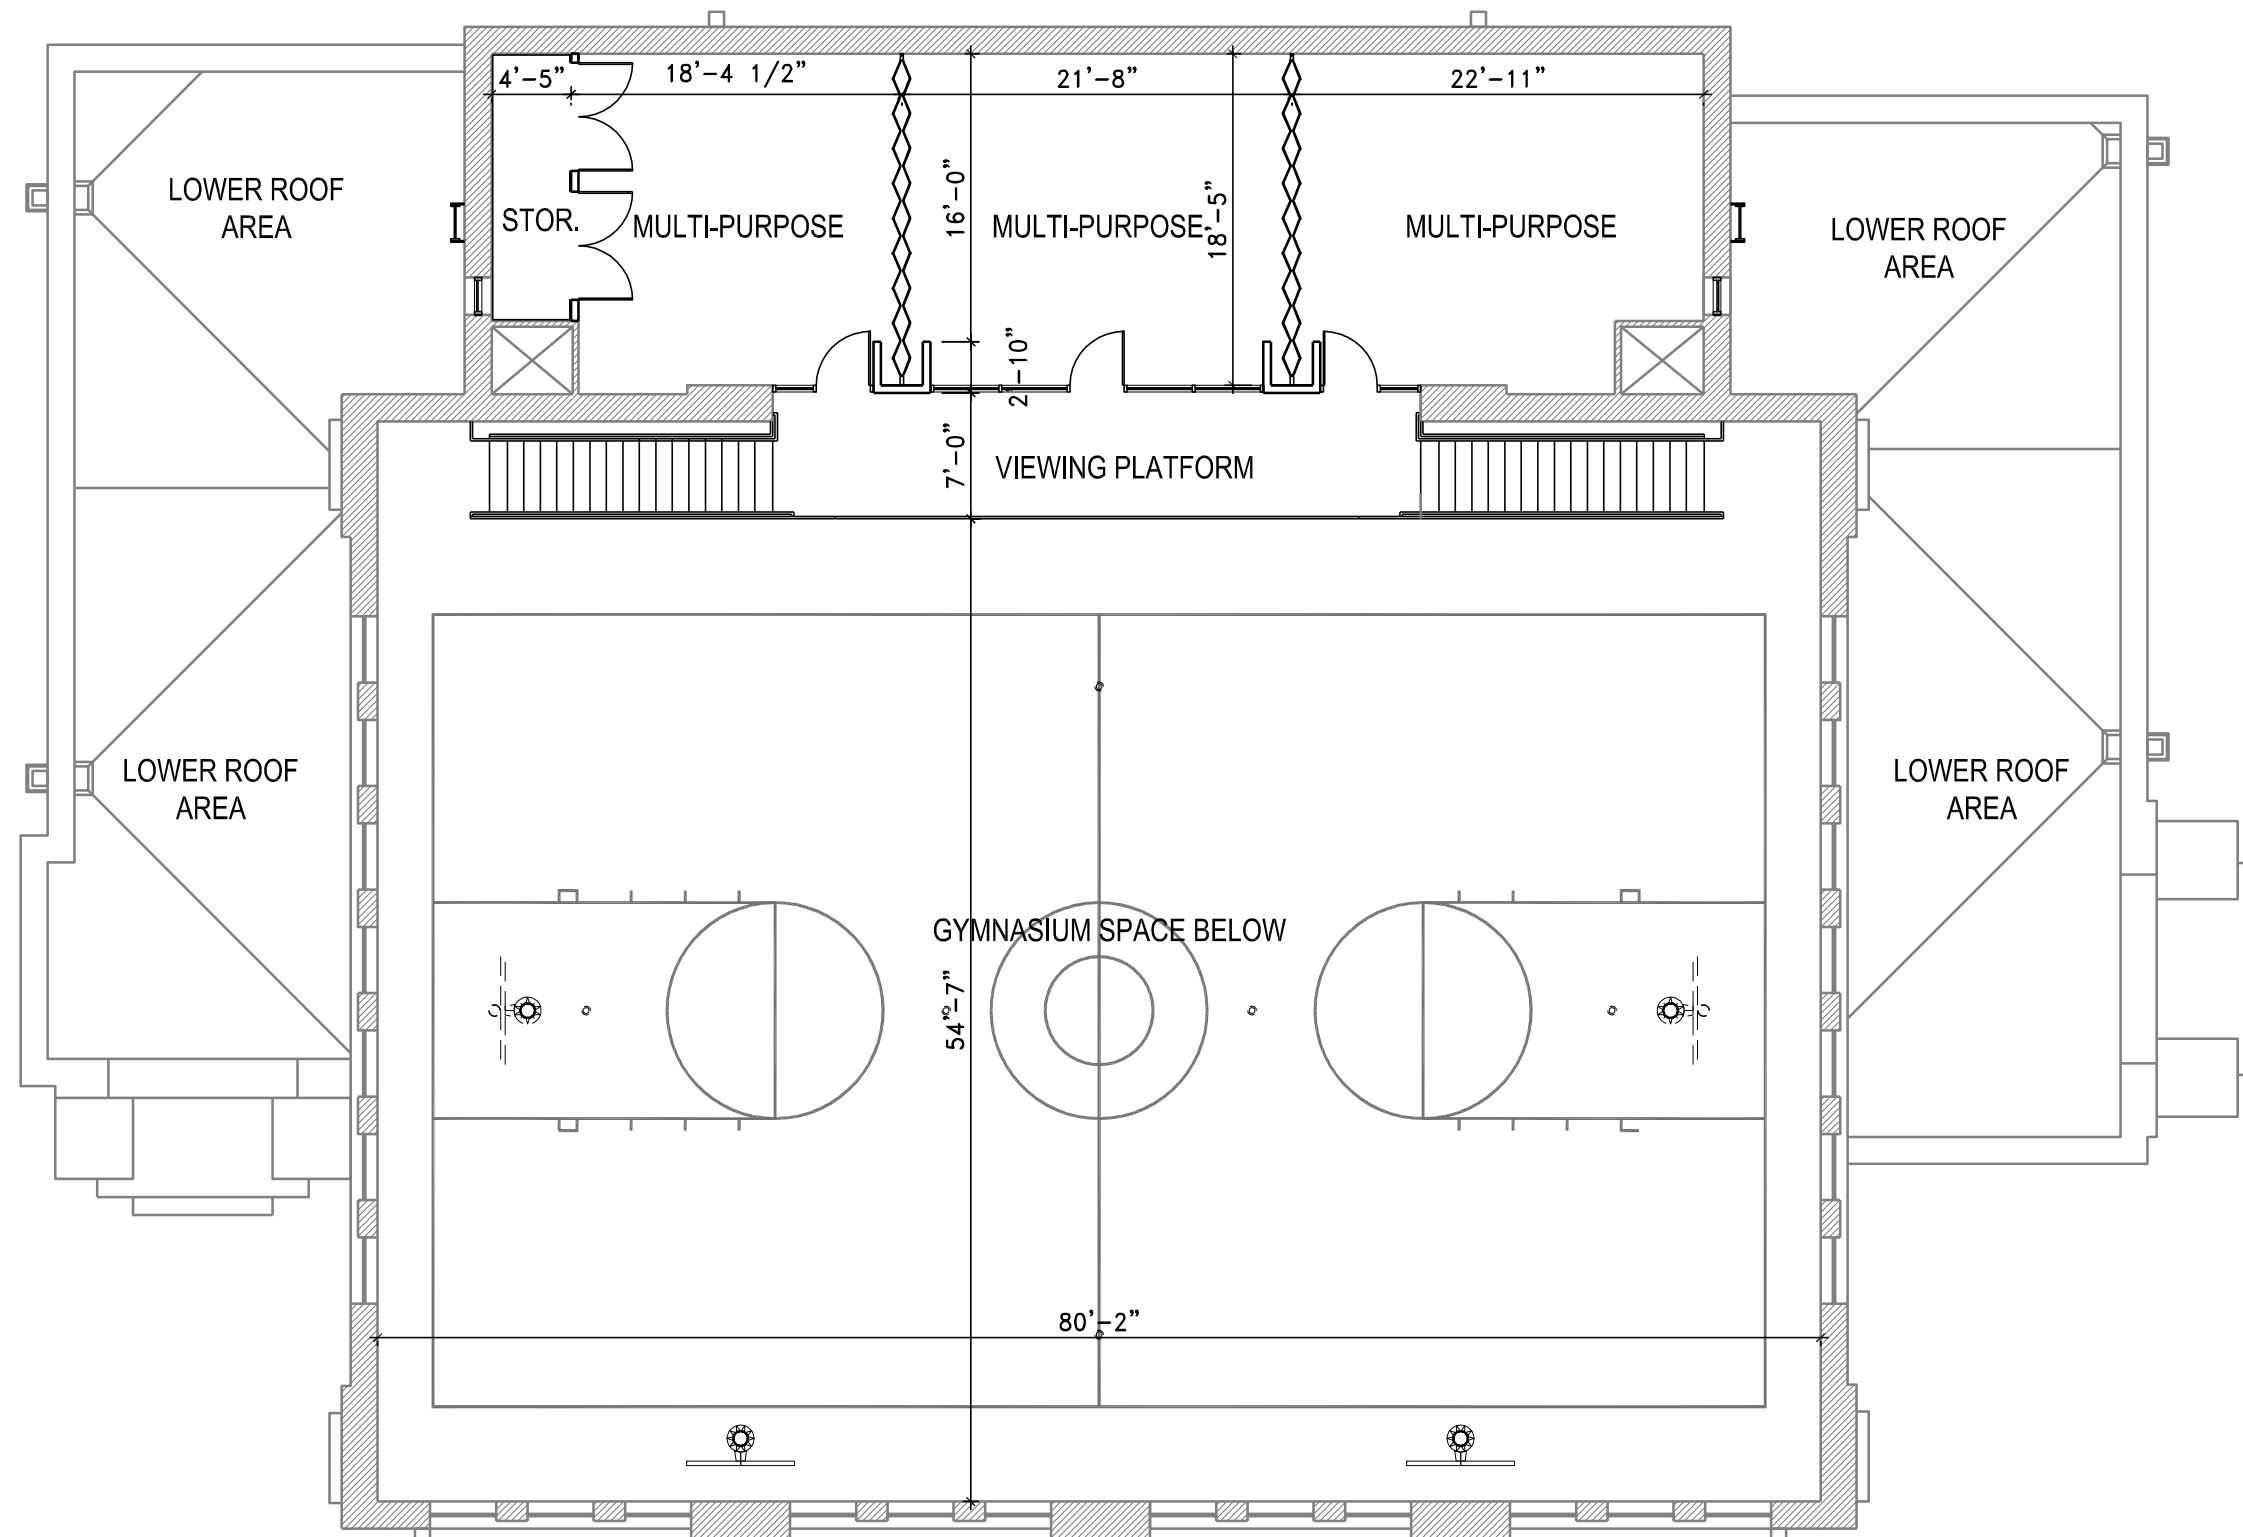


**MEZZANINE LEVEL FLOOR PLAN**

**BAUER COMMUNITY BUILDING - HISTORIC GYMNASIUM REMODEL**

720 CHAPEL STREET, BALDWIN CITY, KANSAS

SCALE = 3/32" = 1'-0"

October 26, 2021

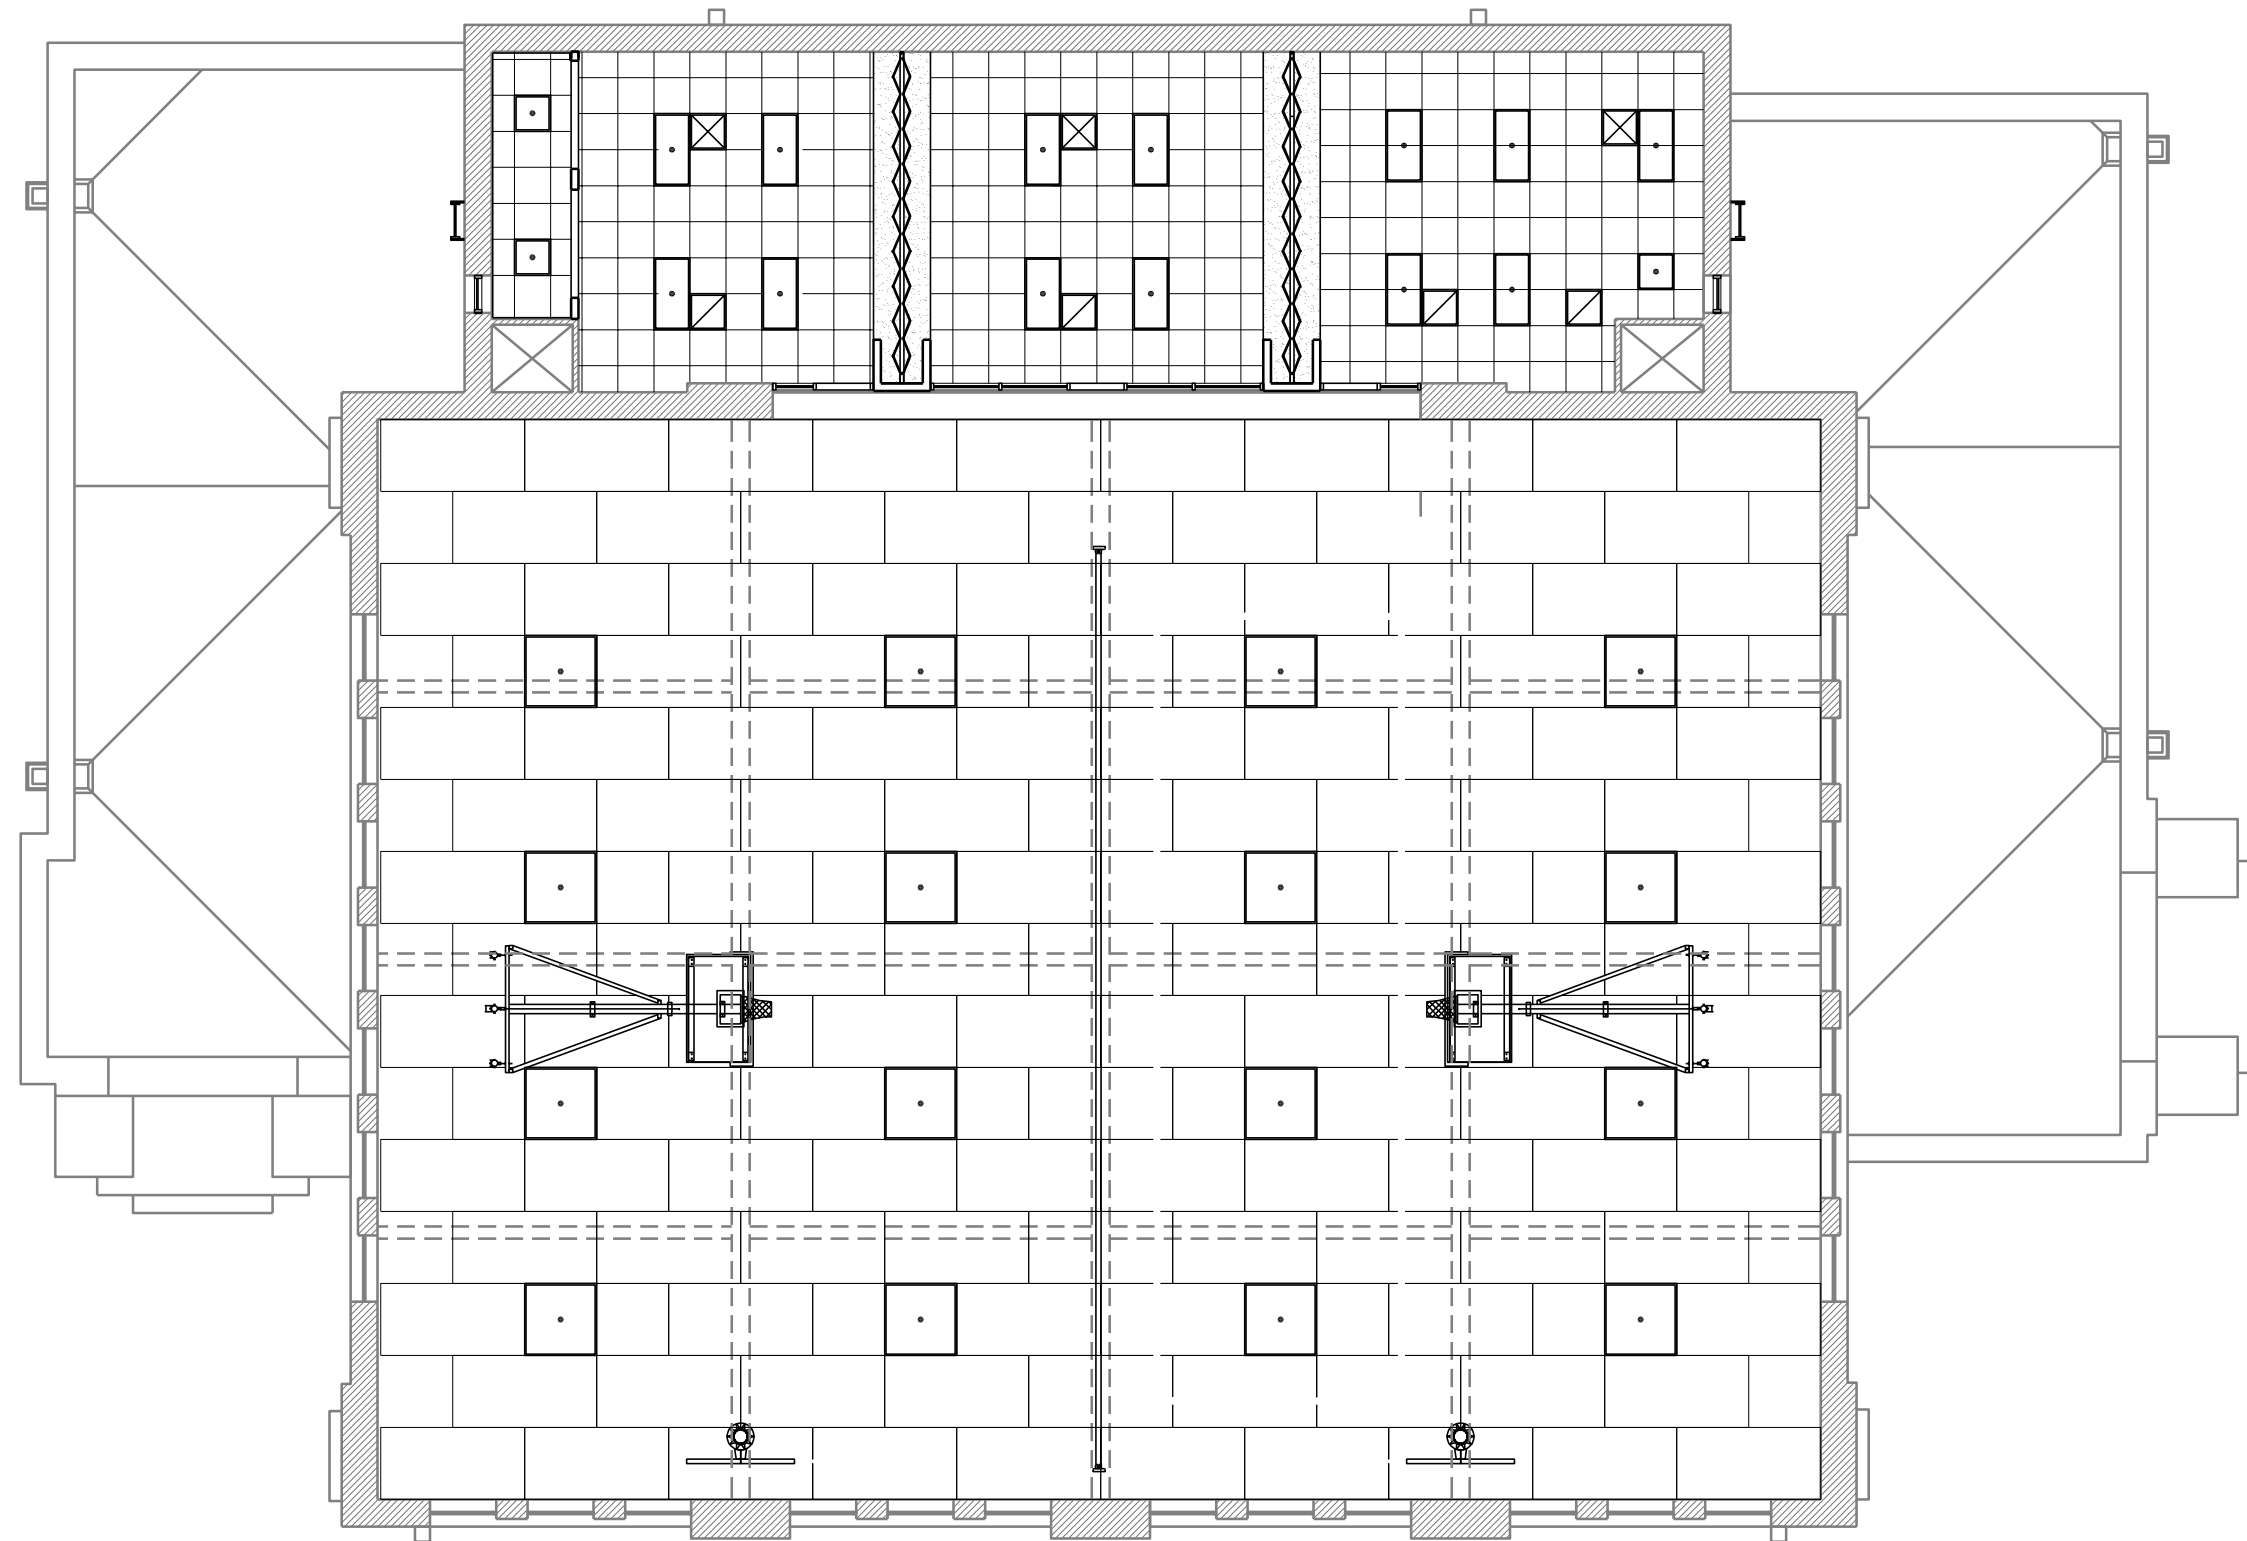

MEZZANINE LEVEL REFLECTED CEILING PLAN